


FLOOR**PLANS**

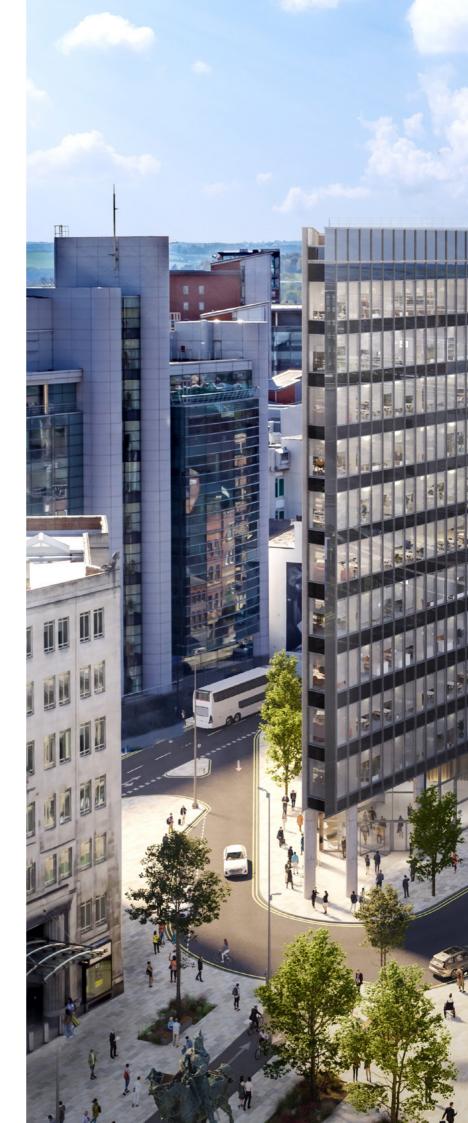





SITE **PLAN**








NOT TO SCALE



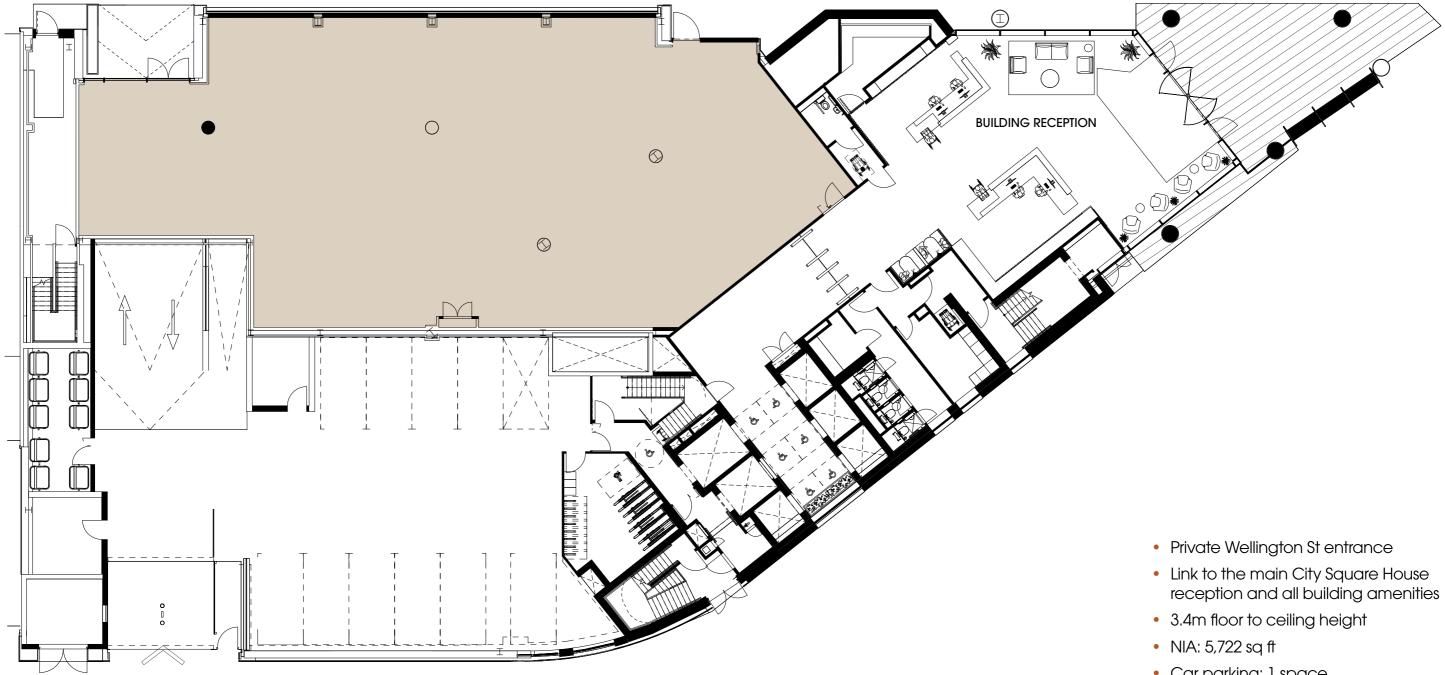




- Car parking: 1 space

NOT TO SCALE





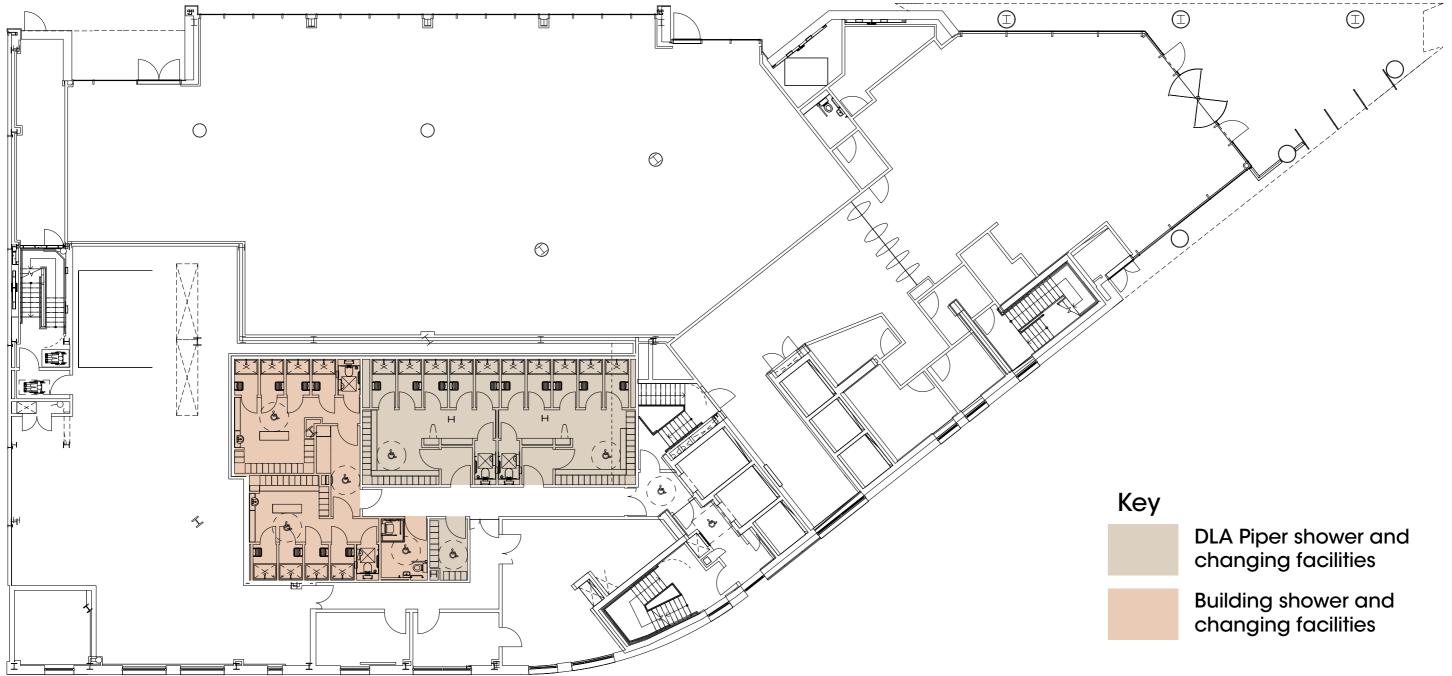



NOT TO SCALE











AREA SCHEDULE

			sq m
Ground	Vacant		532
Main Reception		283.9	
Mezzanine	Showers & Changing		85.0
1st floor	Barnett Waddingham		1,259
2nd floor	Vacant		1,480
3rd floor	DLA Piper		1,480
4th floor	DLA Piper		1,331
		Wellington Street Terrace	100.9
		Aire Street Terrace	23.1
5th floor	DLA Piper		1,257
		Wellington Street Terrace	53.5
6th floor	DLA Piper		927
		Main Terrace (excl. rooflight)	333.2
7th floor	DLA Piper		927
8th floor	DLA Piper		927
9th floor	Markel		927
10th floor	Markel		927
11th floor	DLA Piper		927

Totals

12,901






MRP

138,859

2D BUILDING IMAGE

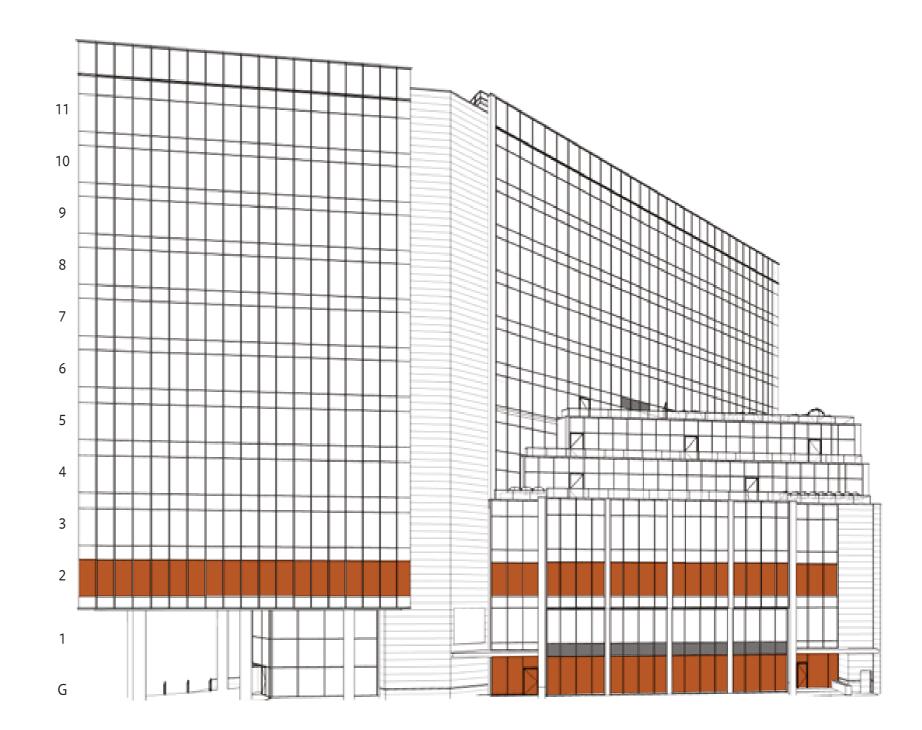



MRP



FURTHER INFORMATION

CONTACTS

Please contact the sole agent:

Eamon Fox T: 0113 2972433 eamon.fox@knightfrank.com



www.citysquarehouse.com

Misrepresentation Act. These particulars shall not form any part of any offer or contract, and no guarantee is given to the condition of the property or the accuracy of its description. A prospective tenant or purchaser is not to rely upon any representation made in the particulars and must satisfy himself as to their accuracy by his own investigation before entering into any contract. No liability is accepted by Knight Frank nor the Vendor for any losses (however arising) directly or indirectly where reliance is placed on the contents of these particulars by any intending tenant / purchaser. October 2023. Design by www.thedesignexchange.co.uk.

🔰 twitter.com/citysquarehouse

in linkedin.com/company/city-square-house